


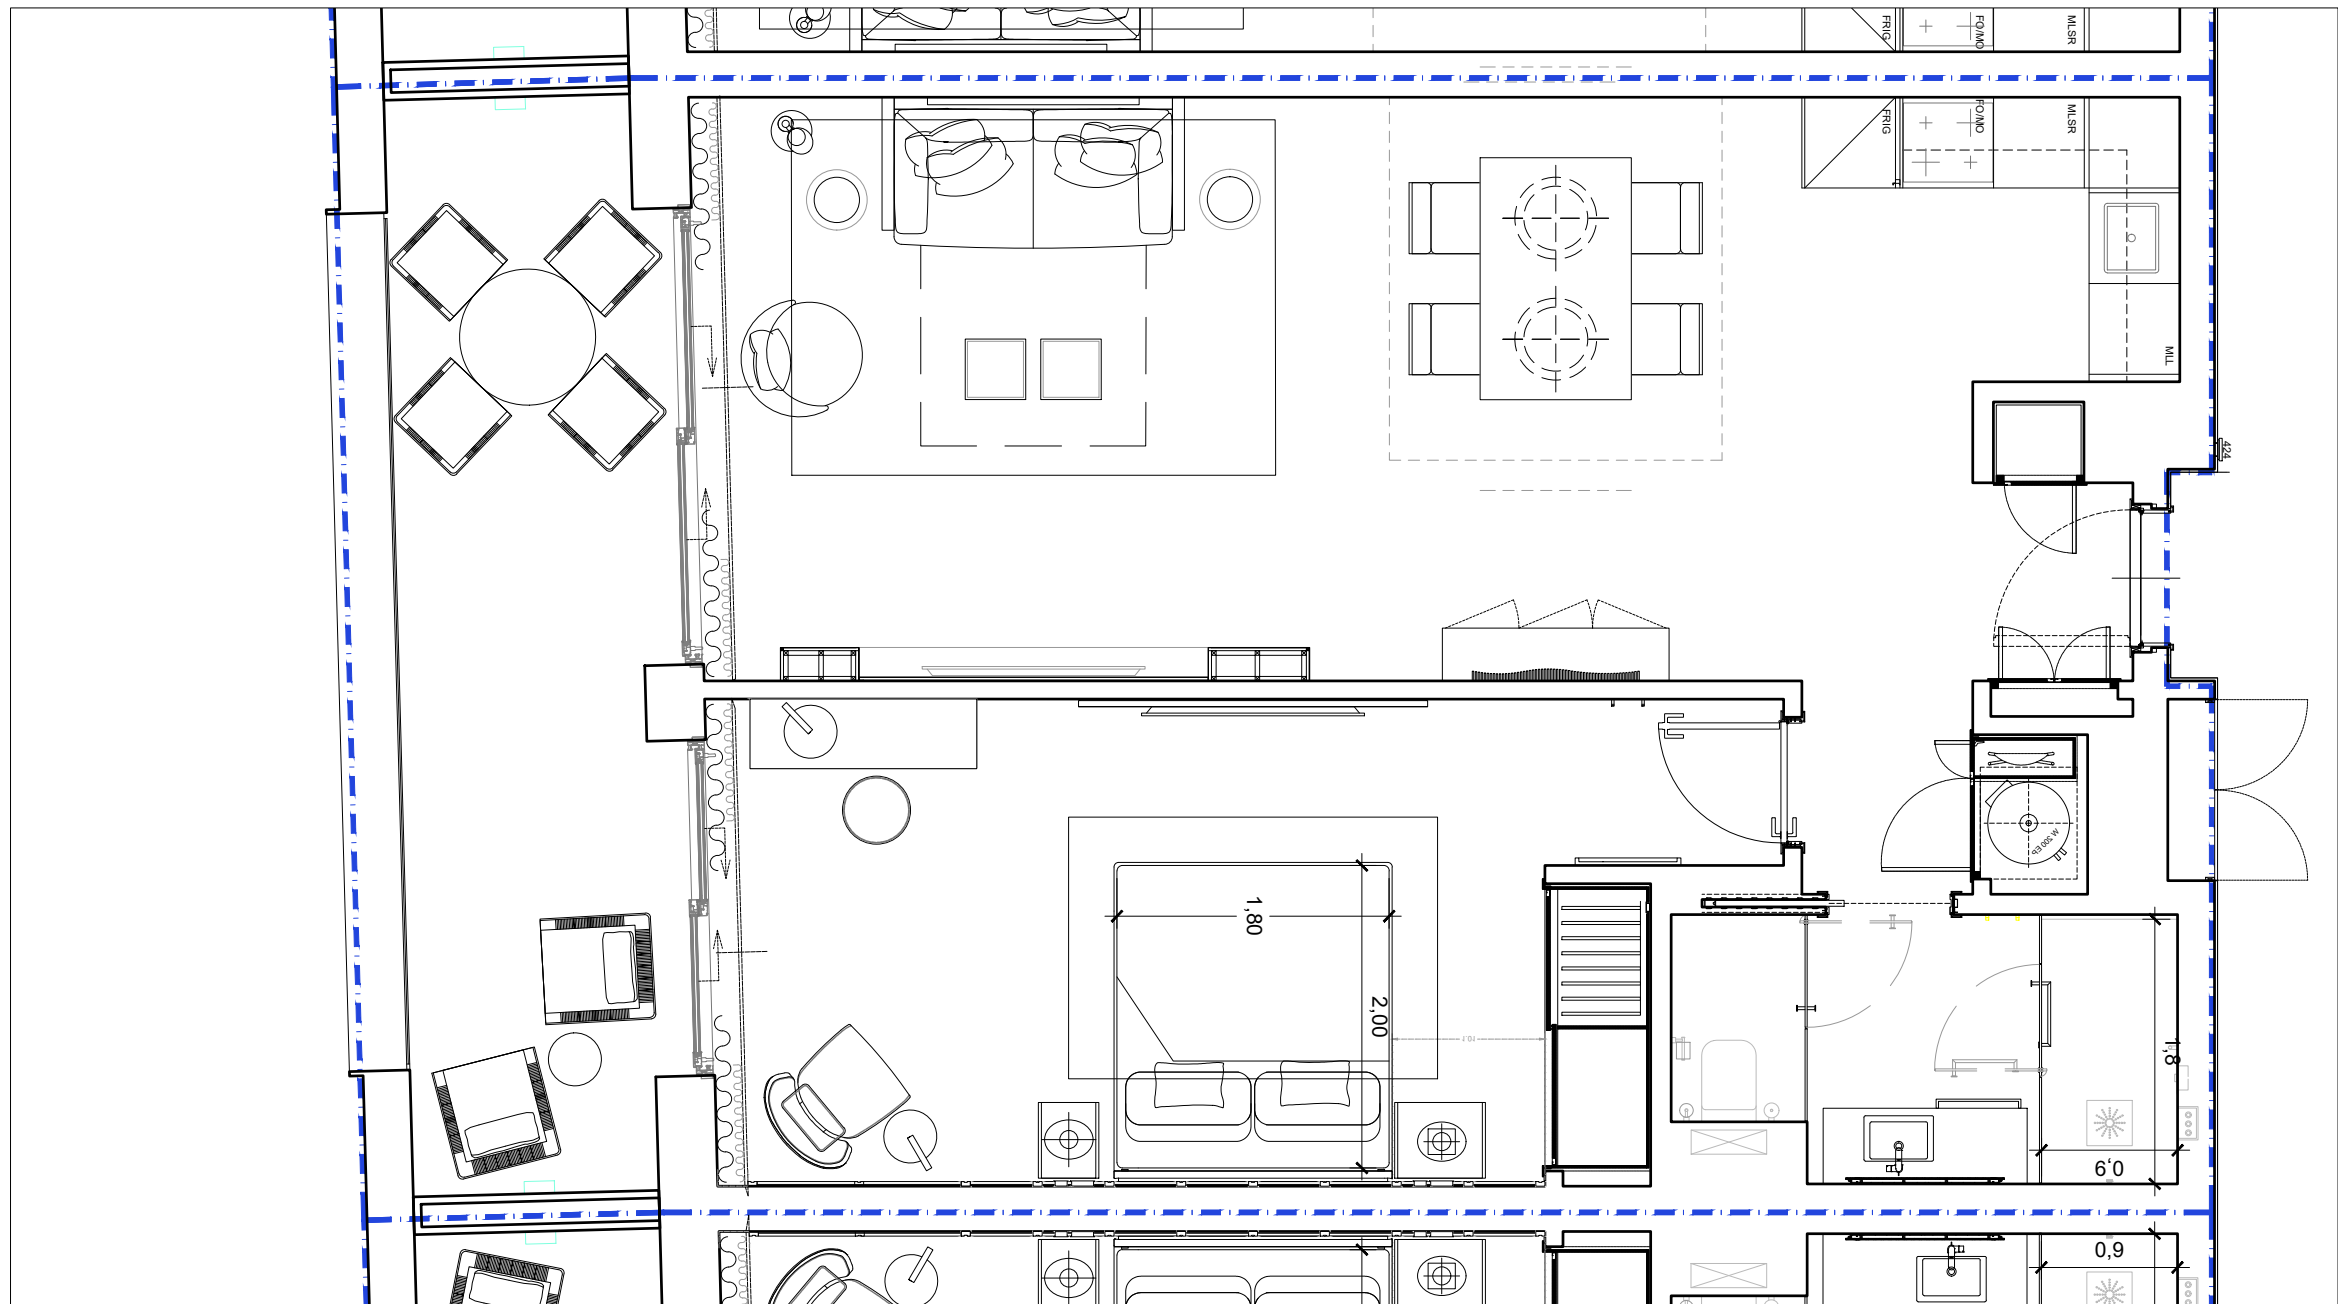

Job Title HYATT REGENCY – LISBOA – PORTUGAL

Drawing Title Plan

Date 10.08.2021

T1 – 424

Drawing N.º 133

Scale 1:100