

Lumin Where light enters your life

Fração T



Quarto	2
Casas de Banho	2
Estacionamento	1

Áreas

Área Bruta Privativa total	203,05 m ²
Área Bruta Privativa Interior	127,10 m ²
Área Bruta Privativa Exterior (Varandas + Terraços)	75,95 m ²

T2

Piso 4

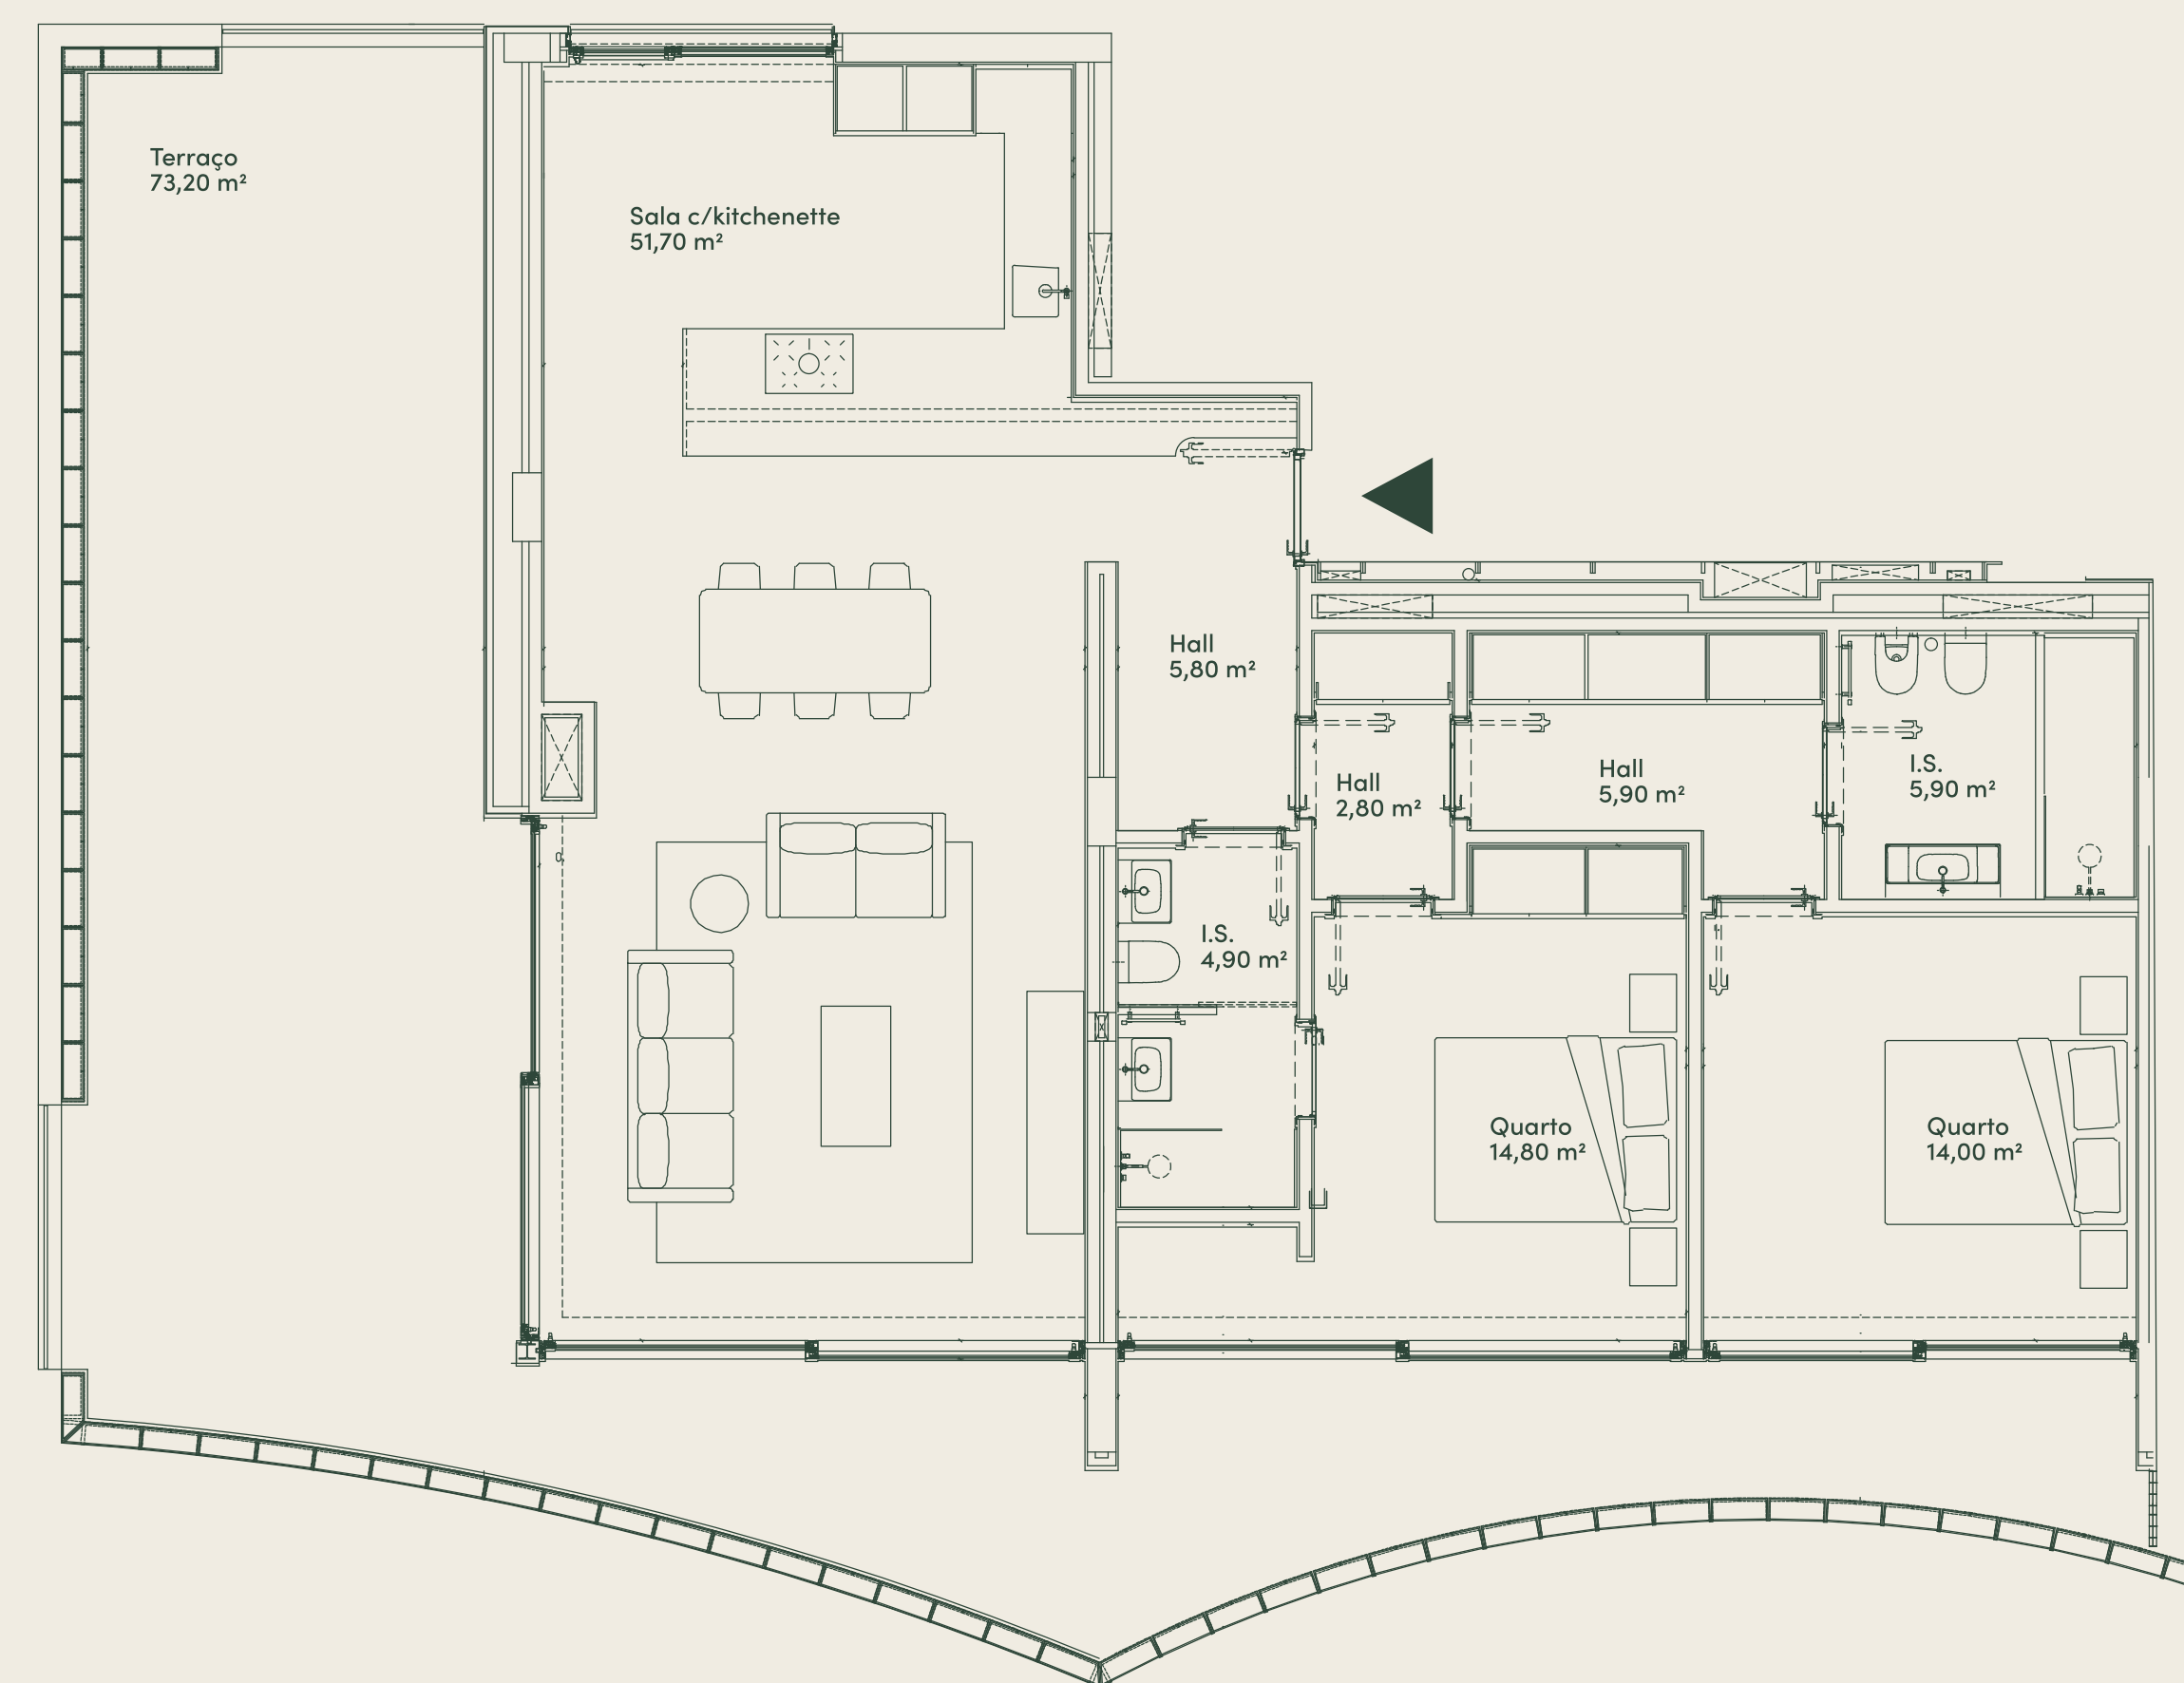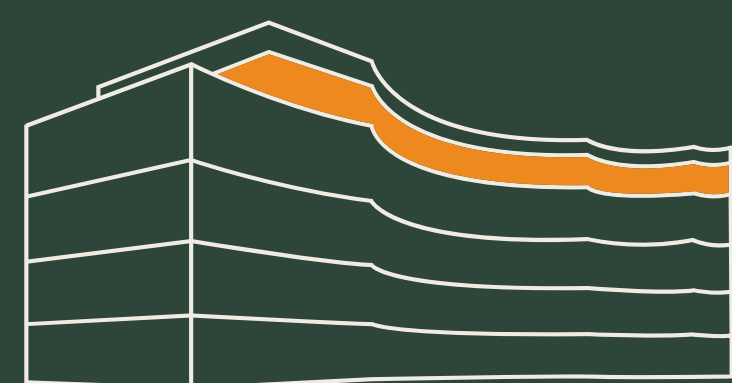

* Planta representativa do projeto e não constitui documento vinculativo; está sujeita a modificações por requisitos técnicos, legais ou administrativos derivados da obtenção de todas as autorizações e licenças regulamentares, bem como as necessidades de construção ou conceção derivadas do desenvolvimento do projeto e da gestão de obras. Todos os elementos de decoração e mobília são meramente indicativos.

* Representative plan of the project is a non-binding document; it may be subject to changes due to technical, legal or administrative requirements and licenses, as well as the construction or design necessities derived from the project development and project development and works management. All decorative and furniture elements are merely indicative.